
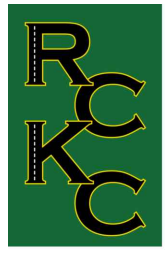


DOUGLAS AVENUE

D AVENUE

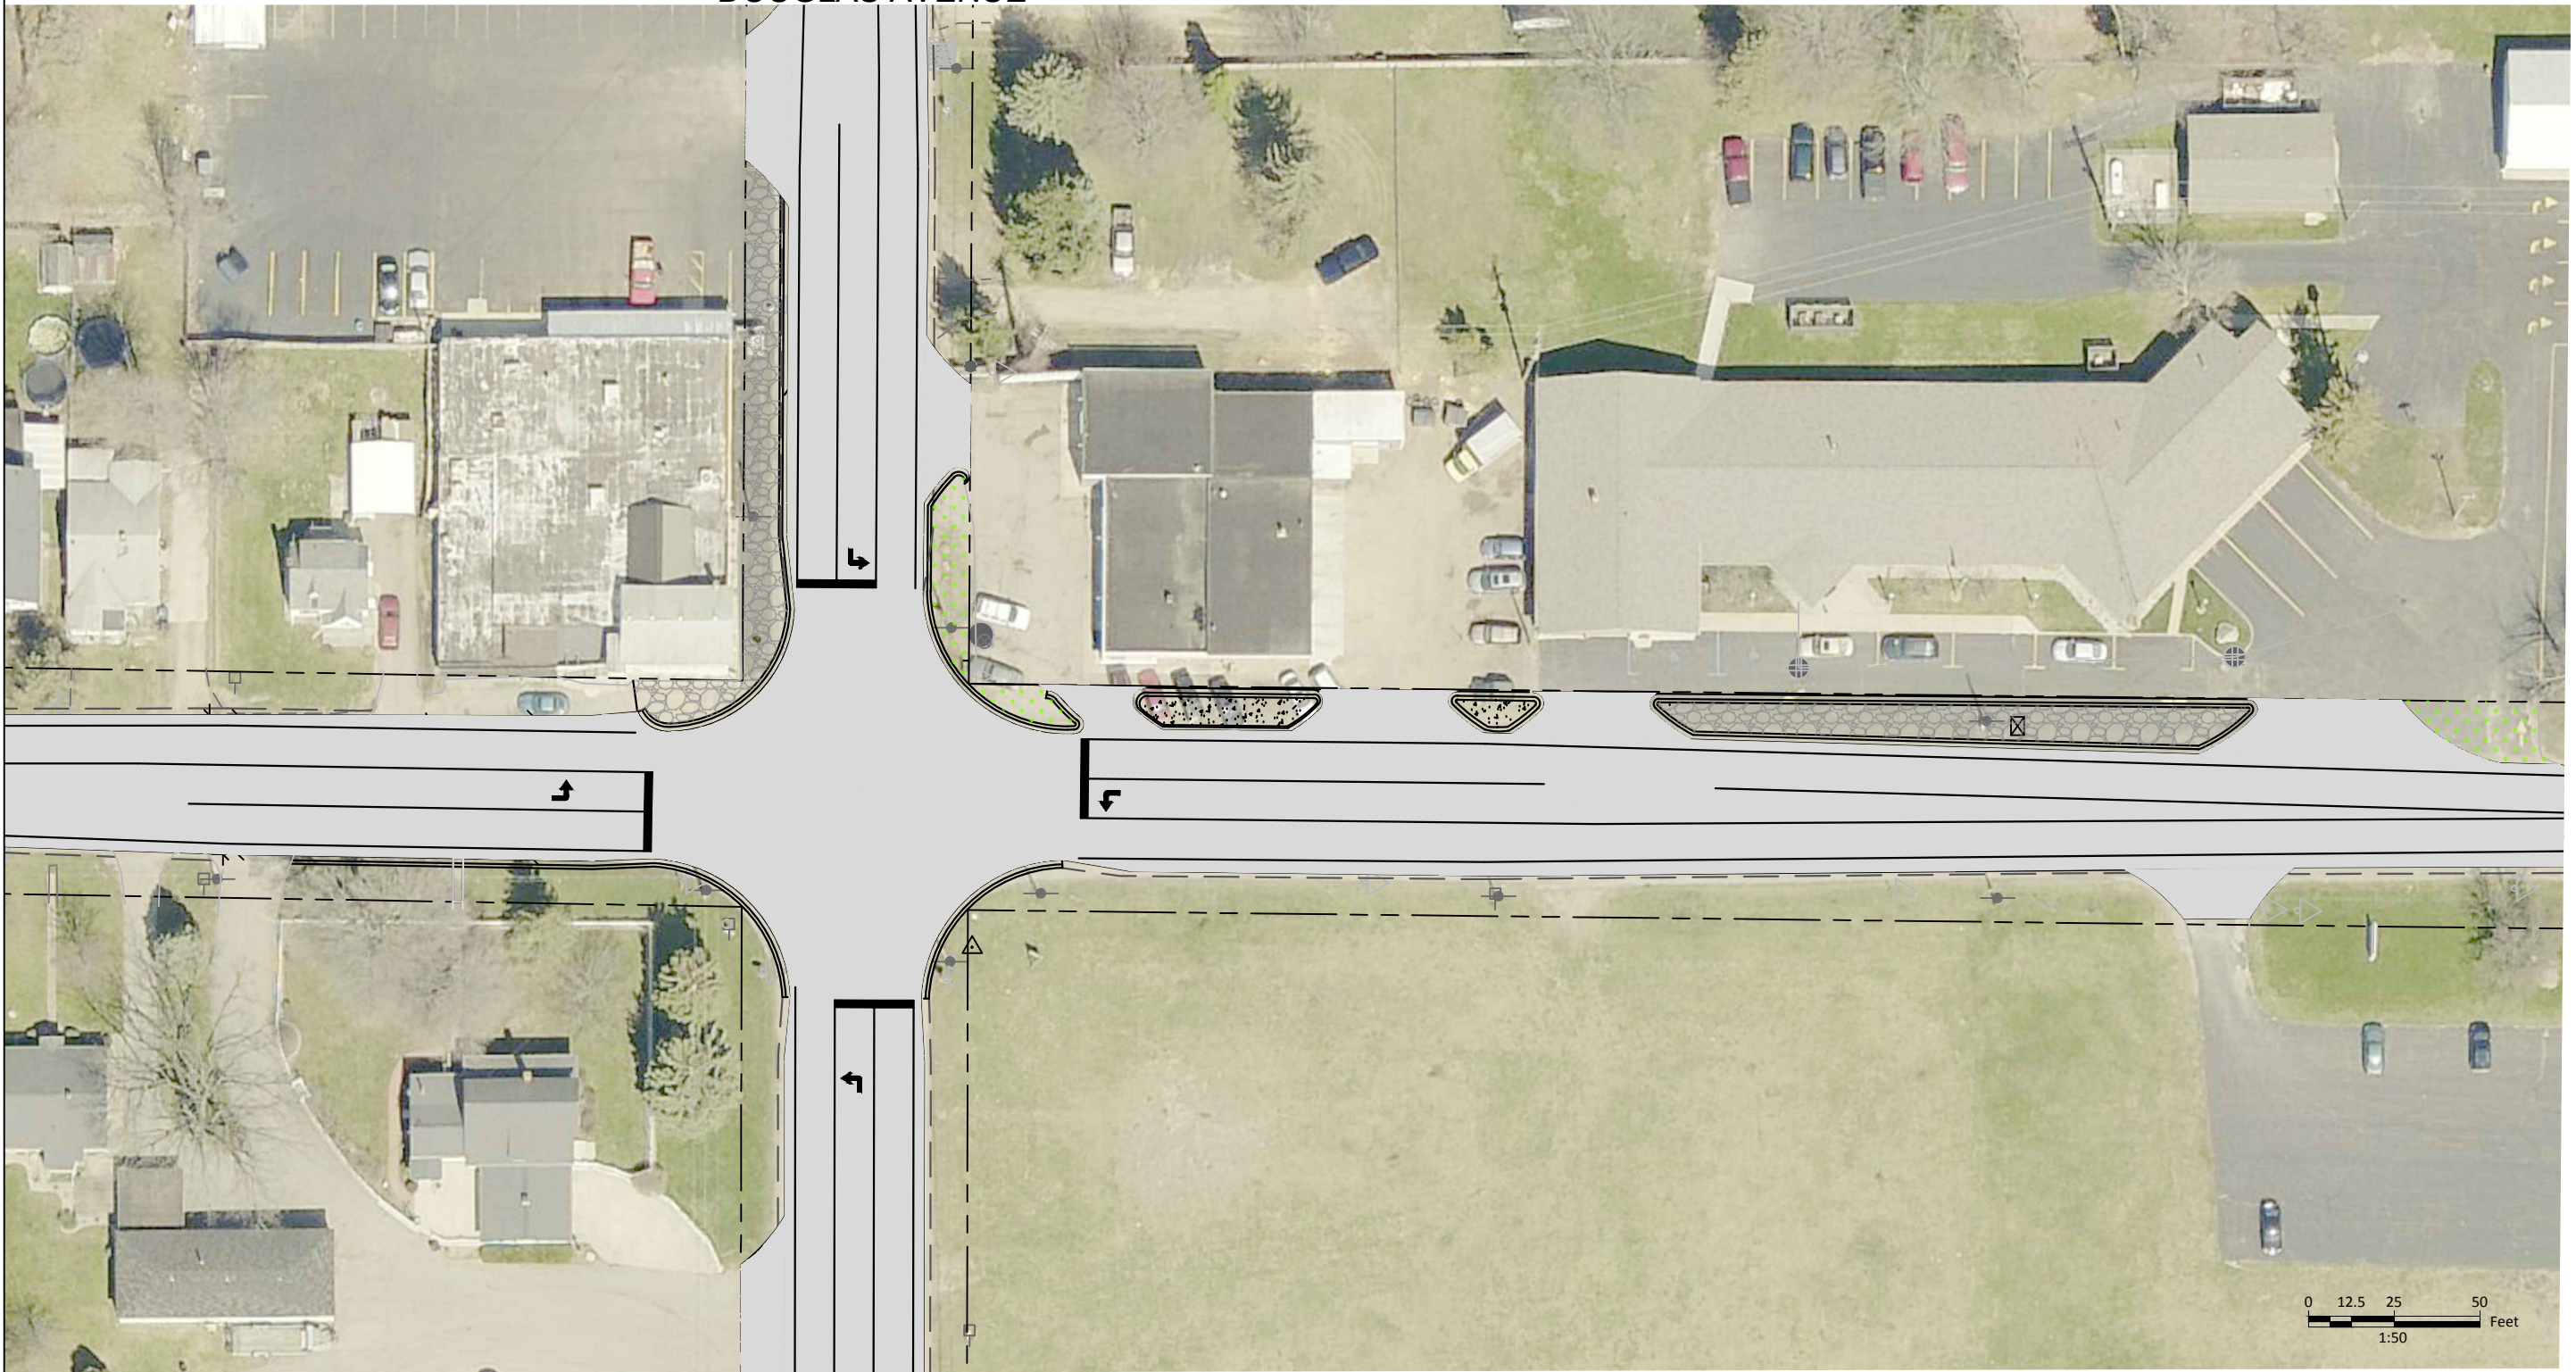

Road Commission  
of Kalamazoo County

3801 E. Kilgore Road  
Kalamazoo, MI 49001  
(269) 381-3171  
Fax (269) 381-1760  
[www.kalamazoocountyroads.com](http://www.kalamazoocountyroads.com)

D AVENUE & DOUGLAS AVENUE  
Intersection Improvements  
Construction: 2018

Get Project Updates through  
RCKC Connect  
Sign up at [www.kalamazoocountyroads.com](http://www.kalamazoocountyroads.com)

Questions?  
Project Engineer: Rebekkah Ausbury  
(269) 381-3171



RCKC CONNECT  
RCKC ALERTS SIGN UP NOW

