


LEGEND

= SIGN LOCATION

= ROUTE

- | | | | |
|---------------------|---|---|--|
|
1 (1 Required) |
2 (X Required) |
3 (X Required) |
4 (1 Required) |
|
5 (1 Required) |
6 (X Required) |
7 (2 Required) |
8 (X Required) |
|
9 (X Required) |
10 (X Required) |
11 (X Required) |
12 (X Required) |
|
13 (X Required) |
14 (X Required) |
15 (X Required) |
16 (X Required) |
|
17 (X Required) |
18 (X Required) |
19 (X Required) |
20 (X Required) |
|
21 (1 Required) |
22 (9 Required) |
23 (3 Required) |
24 (X Required) |
|
25 (3 Required) |
26 (9 Required) |
27 (X Required) |
28 (X Required) |
|
29 (2 Required) |
(Use In Place Of Street Name For State Highway) |
(Use In Place Of Street Name For Federal Highway) |
(Use In Place Of Street Name For Interstate Highway) |

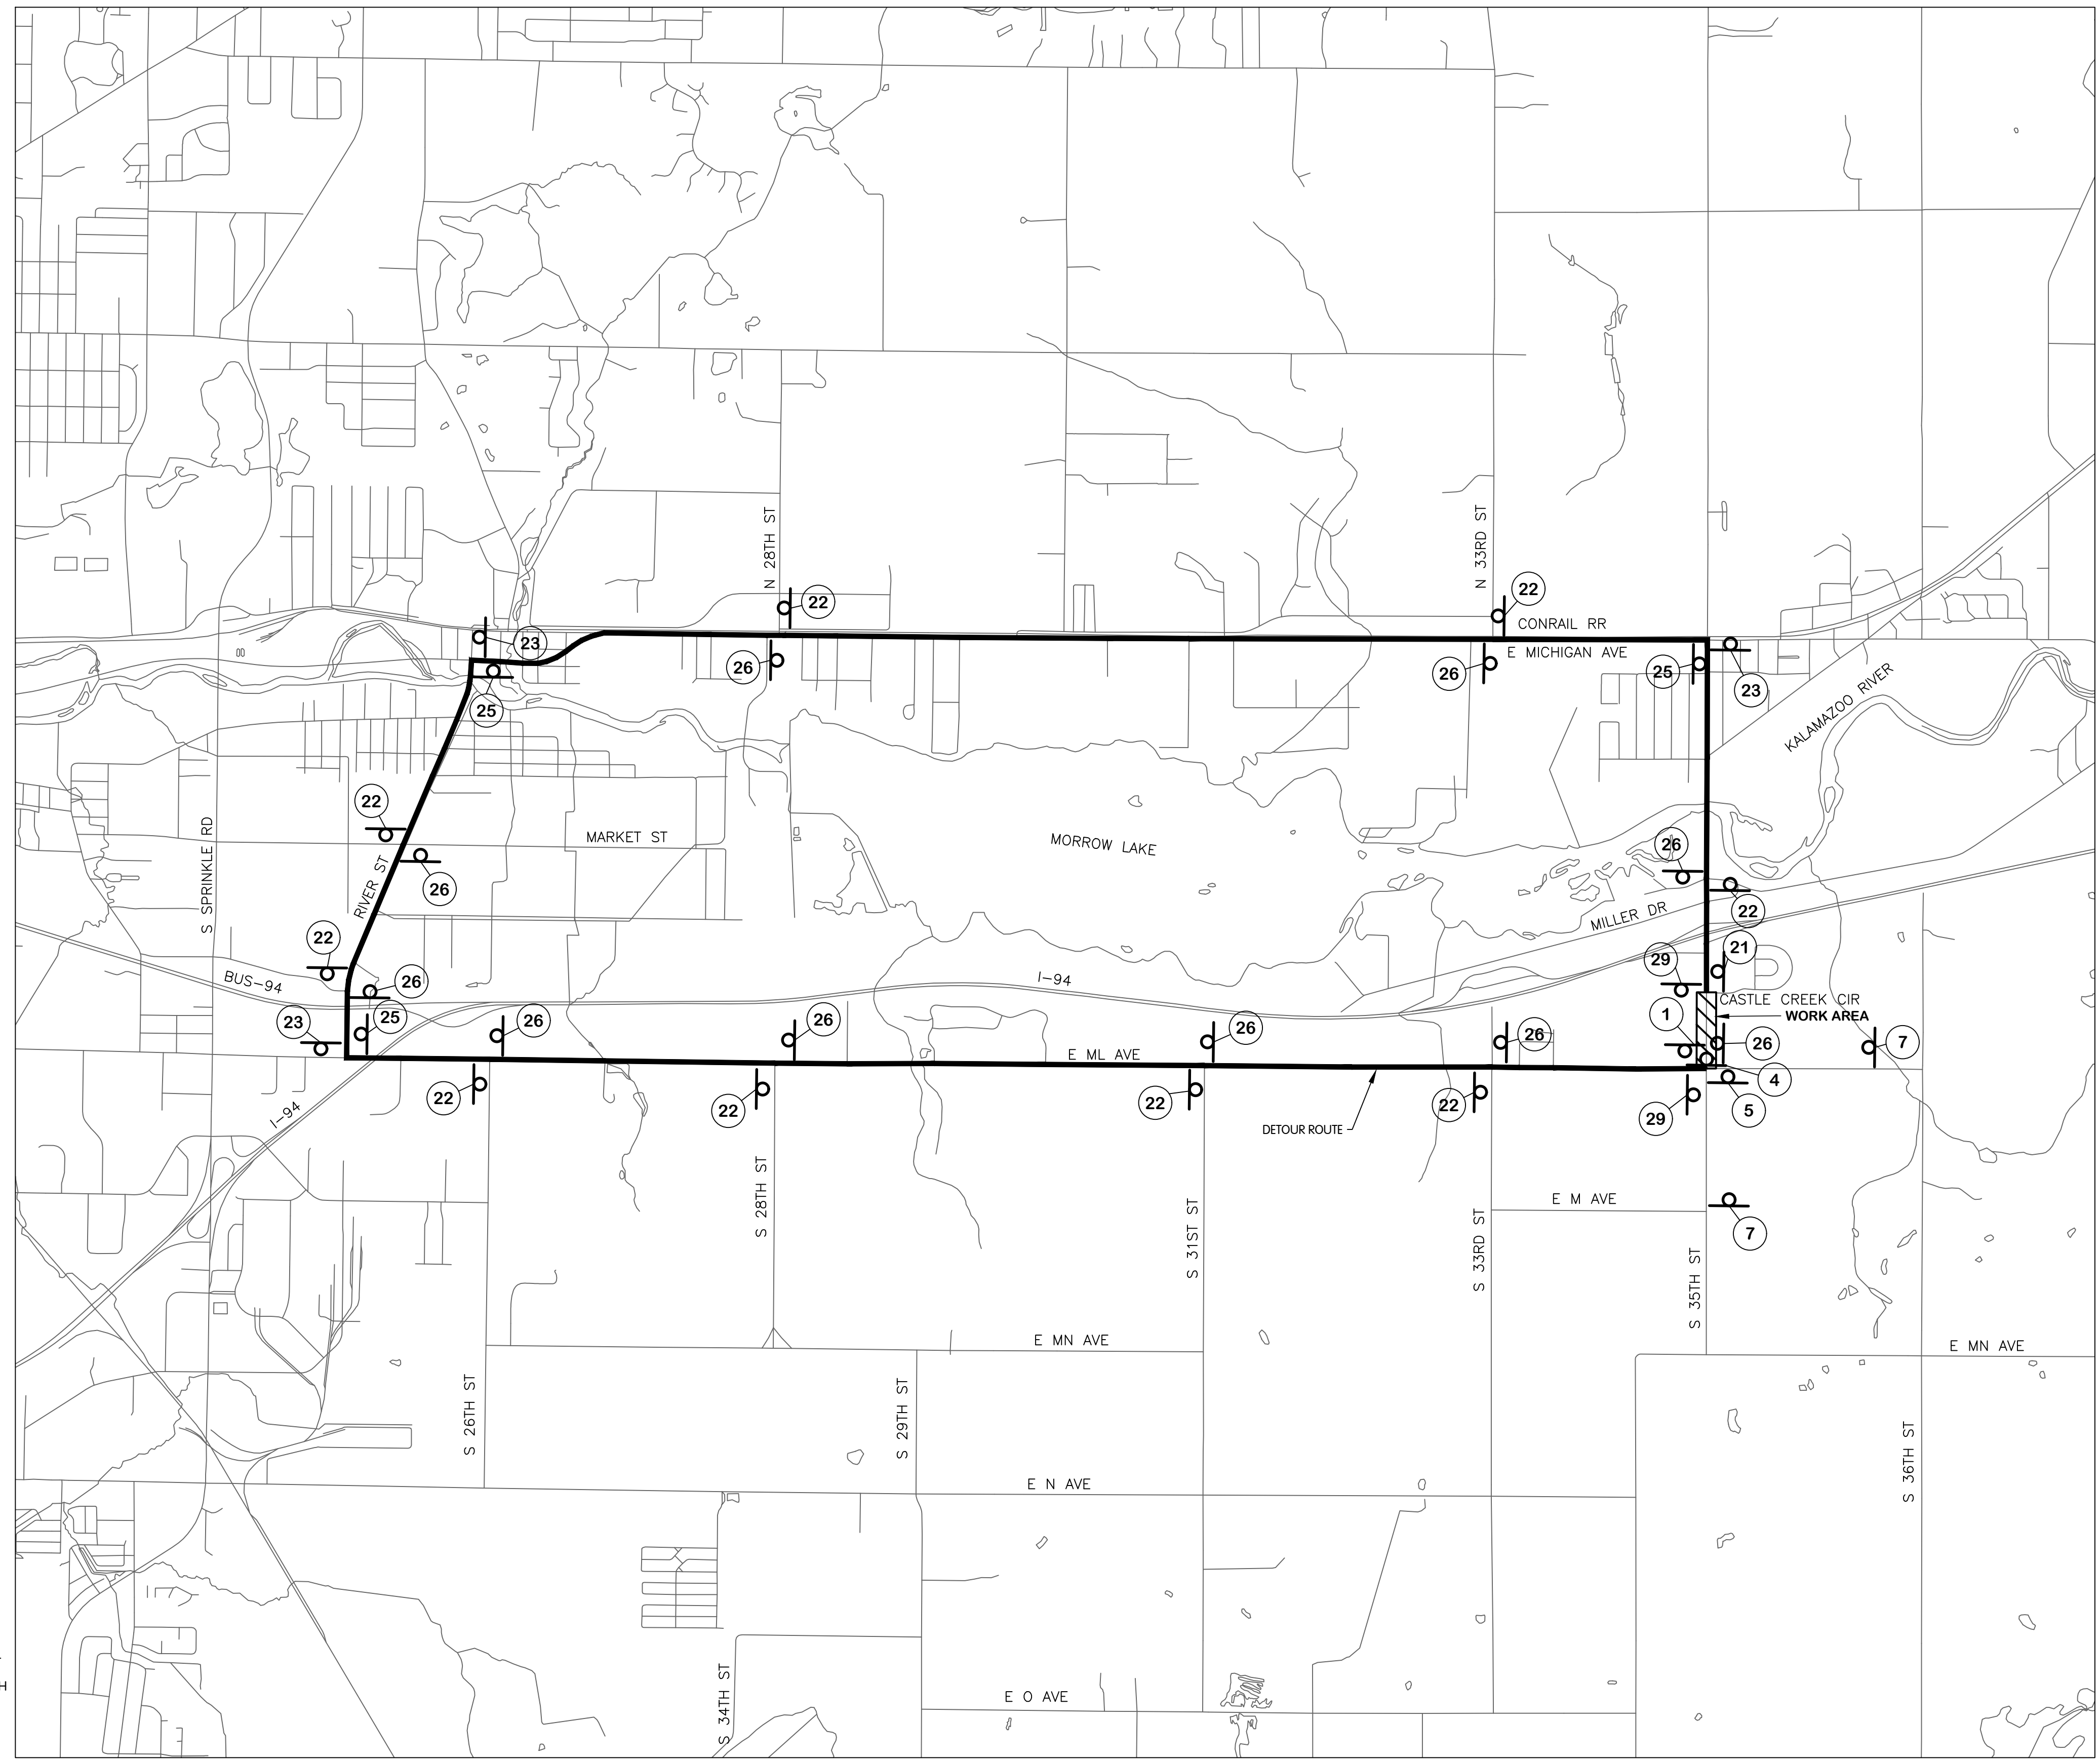

DETOUR ROUTE AND LANE/ROADWAY CLOSURES

- ACCESS FOR EMERGENCY VEHICLES MUST BE PROVIDED AT ALL TIMES.
- ACCESS FOR LOCAL TRAFFIC AND SCHOOL TRAFFIC MUST BE PROVIDED AT ALL TIMES.
- THE KALAMAZOO COUNTY CONSOLIDATED DISPATCH AUTHORITY SHALL BE NOTIFIED, VIA THEIR NON-EMERGENCY NUMBER, OF ALL LANE CLOSURES AND CLOSURE DURATION. CONTACT CENTRAL DISPATCH AT (269)-488-8911.
- IF COMPLETE ROADWAY CLOSURE IS REQUIRED, CONTRACTOR SHALL CONTACT THE KALAMAZOO COUNTY CONSOLIDATED DISPATCH AUTHORITY AT LEAST 24 BUSINESS HOURS PRIOR TO THE CLOSURE. CONTRACTOR SHALL RECEIVE APPROVAL OF THE CLOSURE FROM THE KALAMAZOO COUNTY CONSOLIDATED DISPATCH AUTHORITY PRIOR TO MOVING FORWARD WITH THE CLOSURE.
- ROADWAY REMOVED FOR WATER MAIN INSTALLATION SHALL BE RESTORED AND MADE TRAVERSABLE NO MORE THAN TWO WEEKS AFTER SUCCESSFUL PRESSURE AND BACTERIOLOGICAL TESTING OF WATER MAIN PASSING UNDERNEATH REMOVED ROADWAY SECTIONS.
- ALL WORK PERFORMED ON 35TH ST MUST BE COMPLETED AND RESTORED PRIOR TO DETOUR SET-UP AND START OF WORK ON ML AVE. WORK ALONG 35TH ST SHALL ALLOW FOR A SINGLE LANE OF TRAFFIC TO REMAIN OPERATIONAL AT ALL TIMES. CONTRACTOR SHALL PROVIDE APPROPRIATE TRAFFIC CONTROL TO MAINTAIN THIS OPERATION, PER THE "TRAFFIC CONTROL" PAY ITEM. THE USE OF A TEMPORARY TRAFFIC SIGNAL IS RECOMMENDED.
-

KAL-816700100-TC-1.2
8/21/2025 1:13 PM - CERRELL
10/7/2025 3:35 PM



S. 35TH STREET
TRAFFIC CONTROL AND LOCAL RUN AROUND
CITY OF KALAMAZOO, MICHIGAN
E. ML AVE & S. 35TH ST TRANSMISSION WATERMAIN

DESIGNED BY: ERF
 DRAWN BY: CJAF
 CHECKED BY: AB
 STATUS: CONFORMED
 DATE: AUGUST 2025
 SHEET NO.: TC-1.2
 OF 33

Jones & Henry
 Engineers, Ltd.
 Fluid thinking...
 www.JHeng.com

JOB NO.: 017-8167.001
 SCALE: 1"=1800'
 THIS LINE SCALES IF WHEN PLOTTED TO NOTED SCALE
 DESIGNED BY: ERF
 DRAWN BY: CJAF
 CHECKED BY: AB
 STATUS: CONFORMED
 DATE: AUGUST 2025
 SHEET NO.: TC-1.2
 OF 33